


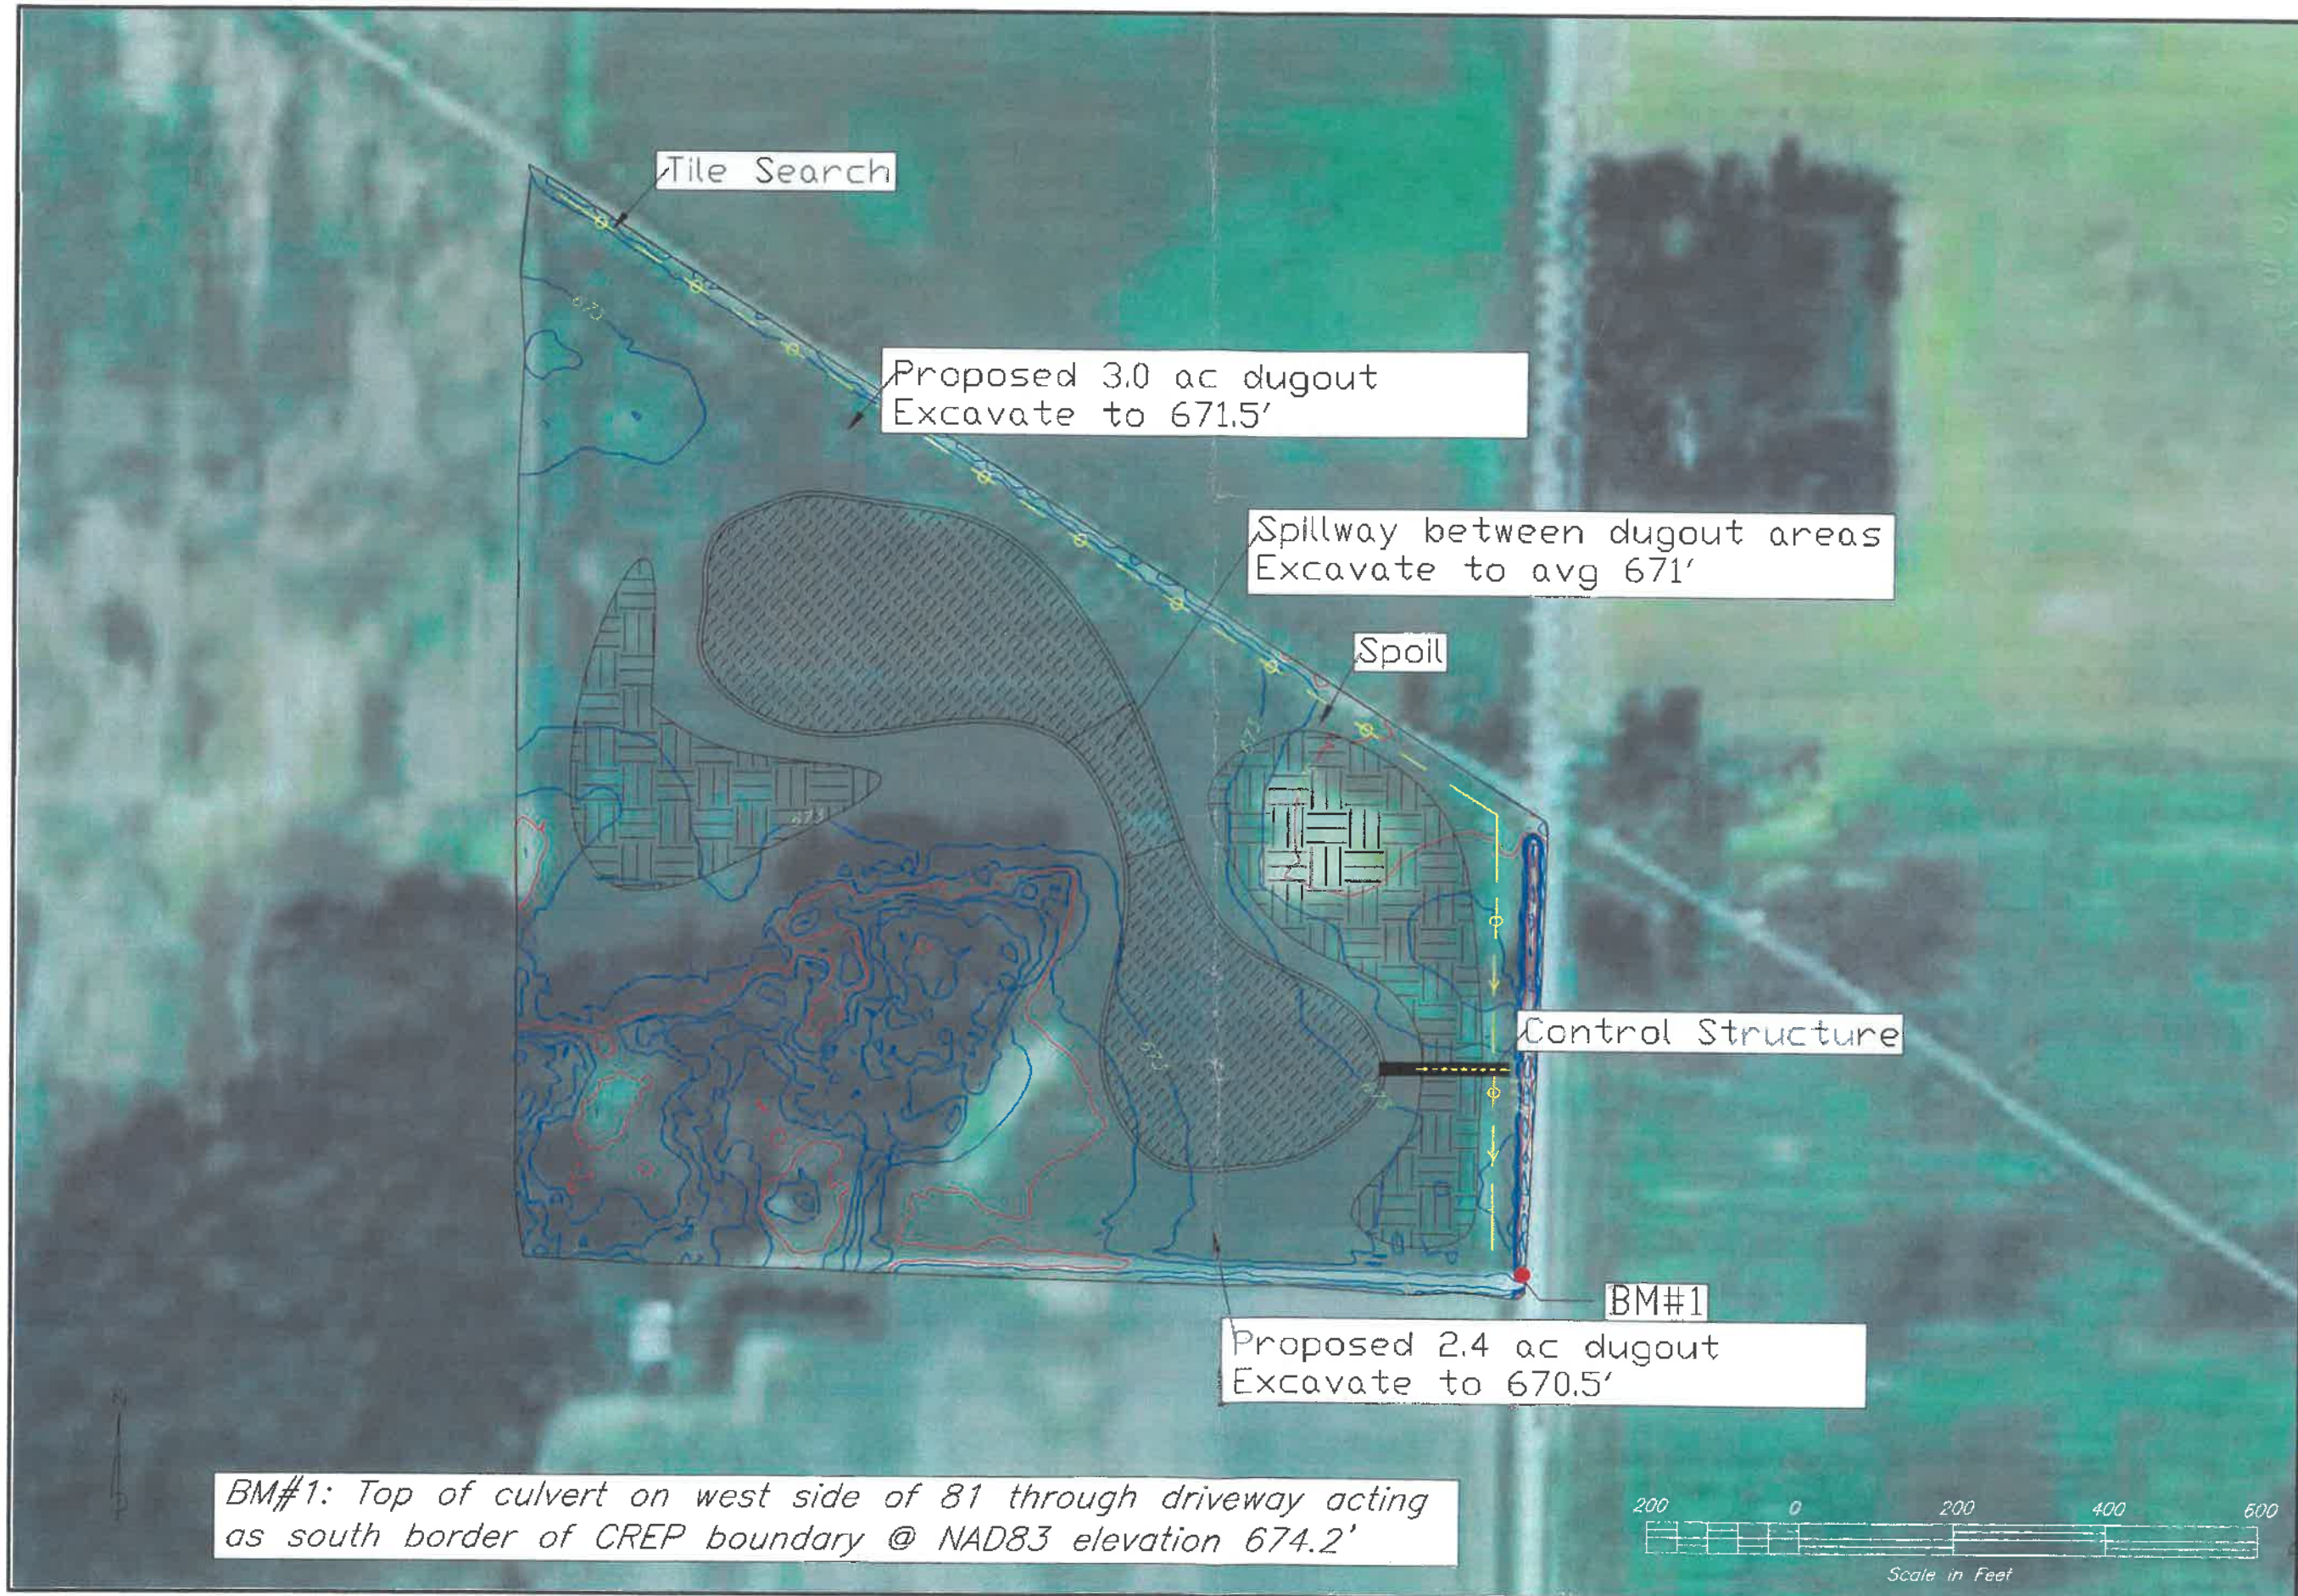

BM#1: Top of culvert on west side of 81 through driveway acting as south border of CREP boundary @ NAD83 elevation 674.2'

 United States Department of Agriculture Natural Resources Conservation Service	STATEN MIDDLETON CREP WETLAND Plan View		Wood County, Ohio
	Plain Twp, Section 15		
	Designed <u>Sawyer Winfield</u>	Date <u>7/2021</u>	
	Drawn <u>Sawyer Winfield</u>	Date <u>7/2021</u>	
	Checked	Approved <u>Mark A. Sawyer</u>	8/9/21
File No. <u>STATENMIDDLETON</u>			
Drawing No. <u>H-1-375-20-6</u>			
8/5/21 1:18 PM			
Sheet 2 of 4			